

MAINLANE TYPICAL SECTIONS - EXAMPLE 1




Scenario 1
6 LANES

Scenario 2
8 LANES

Scenario 3
10 LANES

Scenario 4
12 LANES

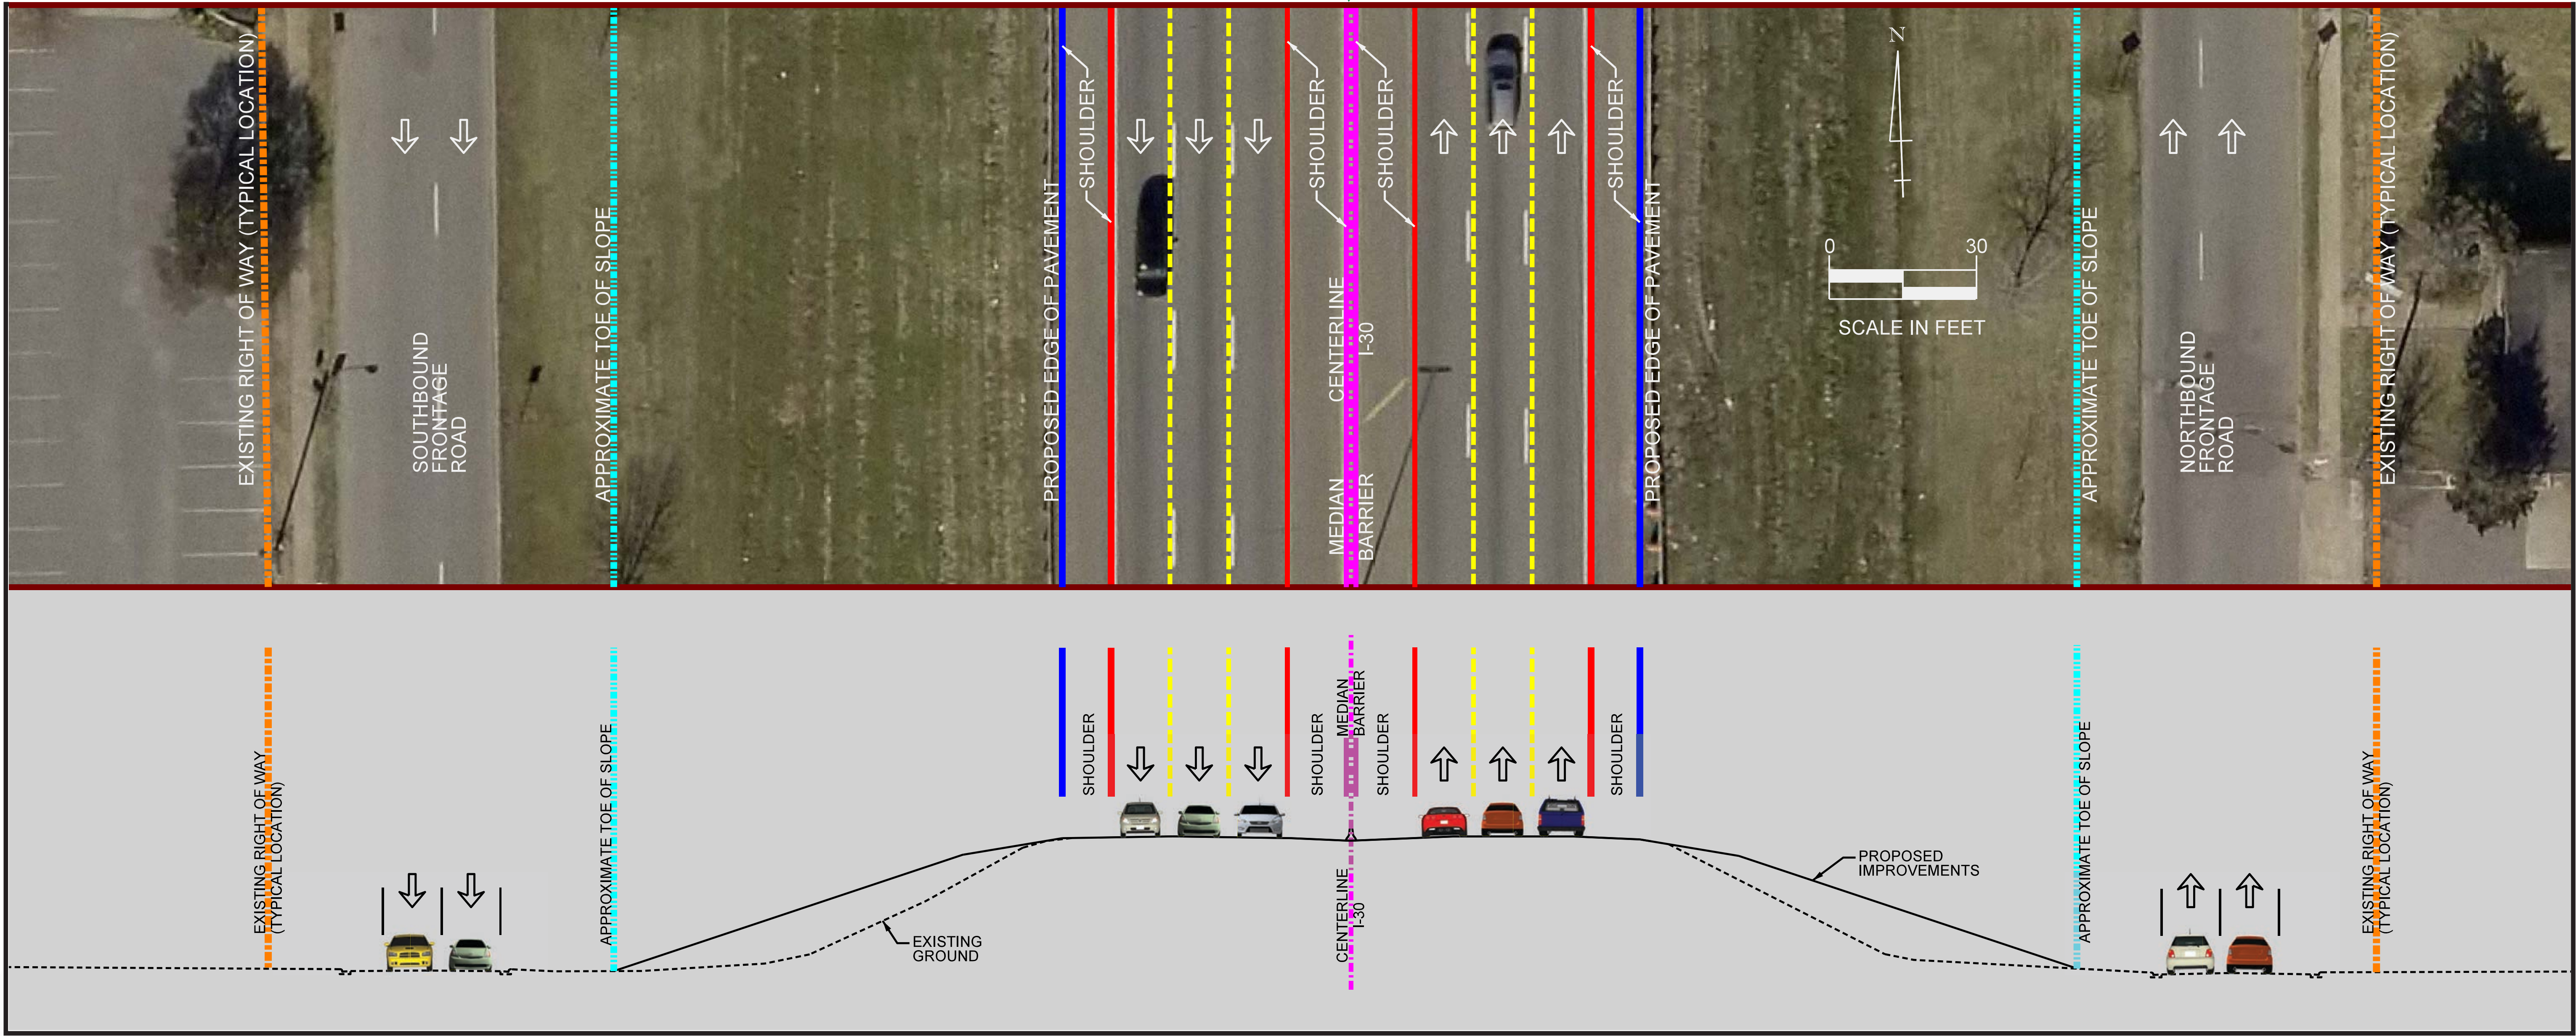


Scenario 1
6 LANES

Scenario 2
8 LANES

Scenario 3
10 LANES

Scenario 4
12 LANES

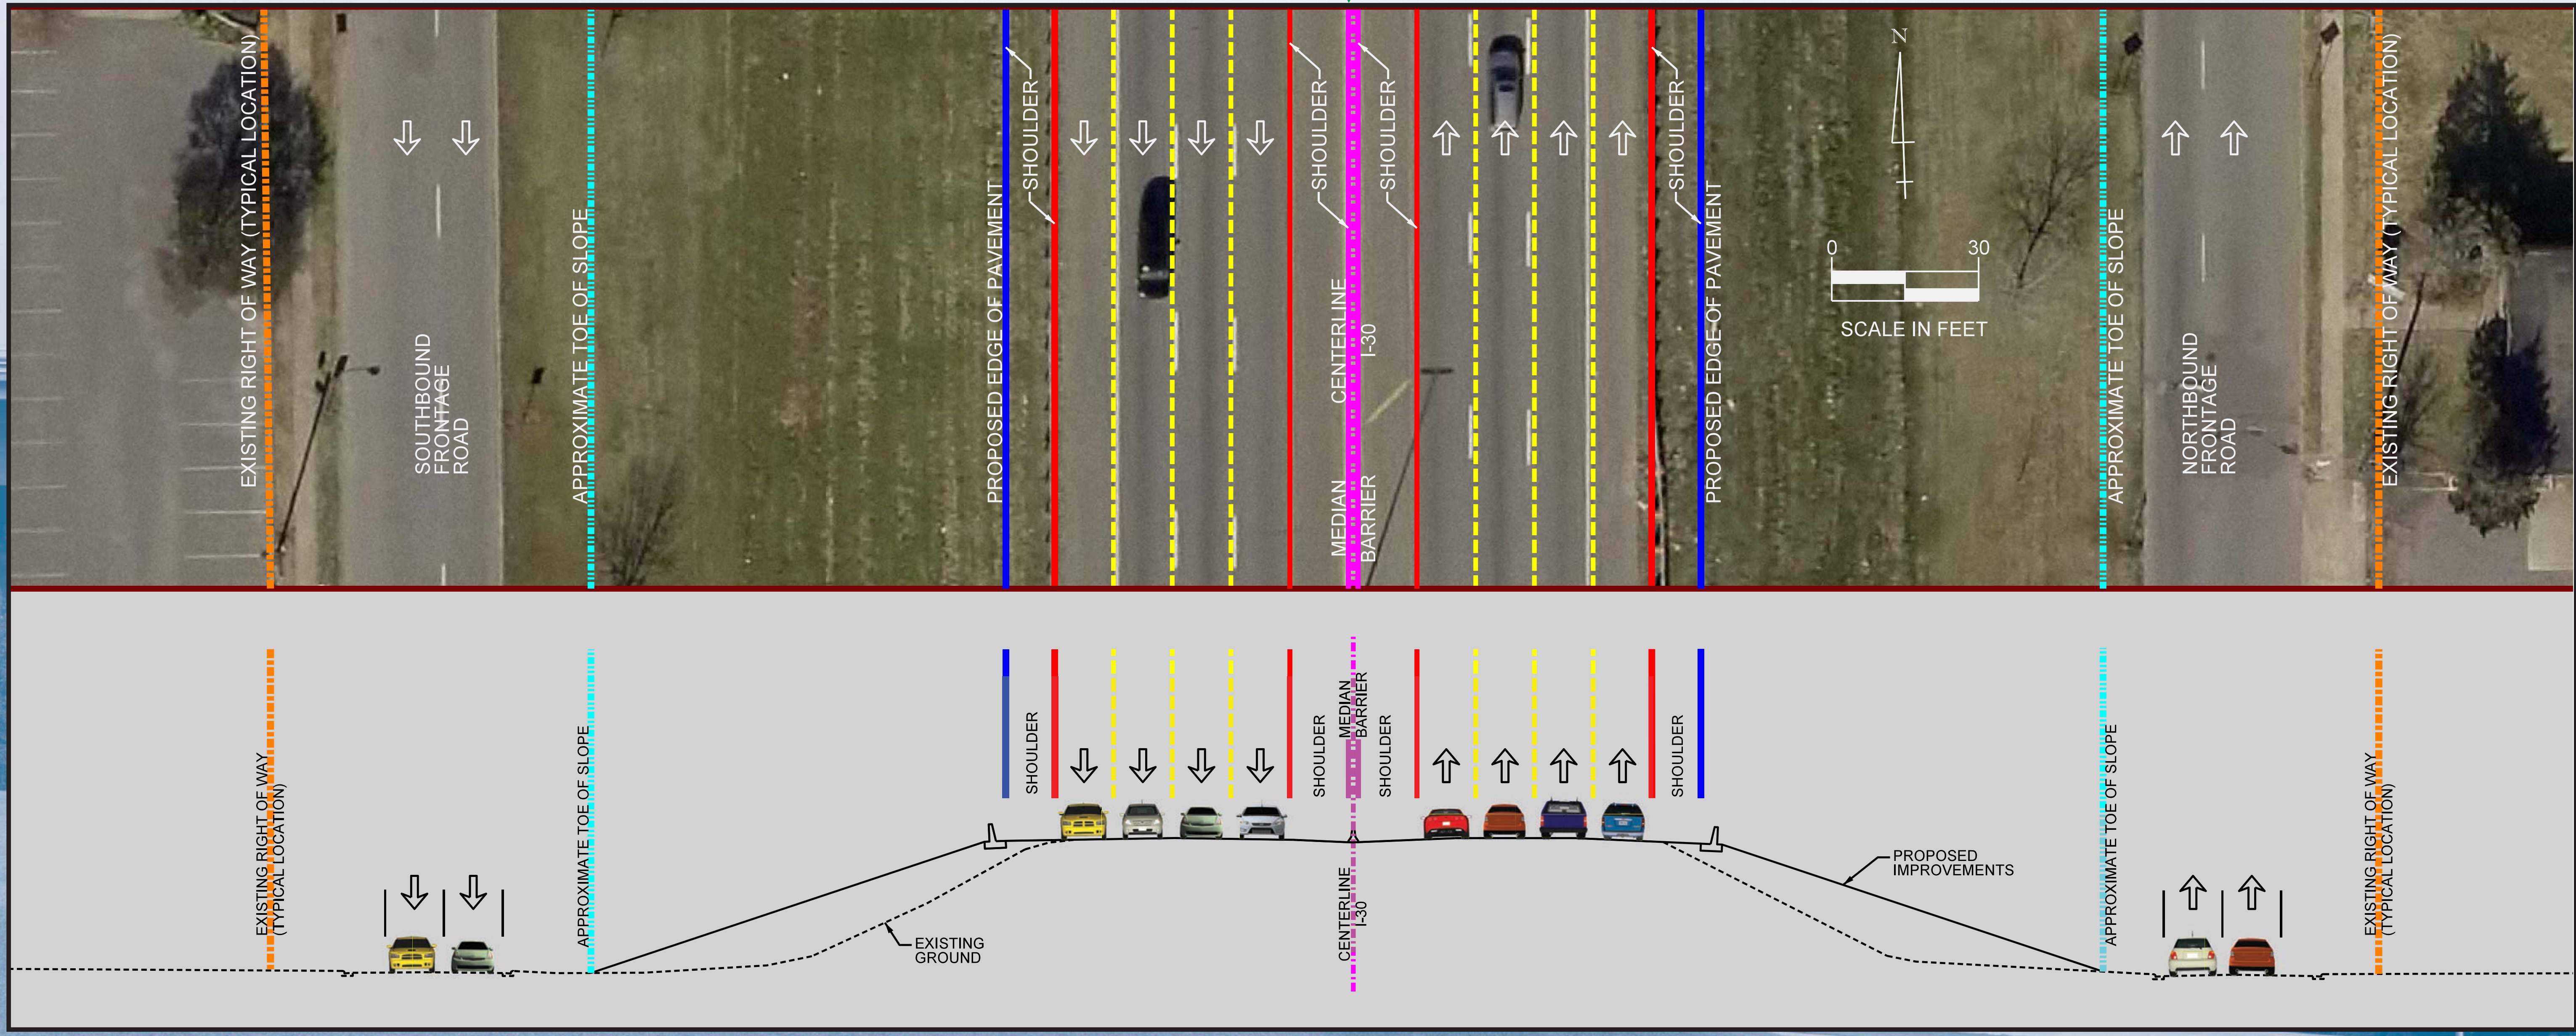


NOTE: Typical right of way width is approximately 400 feet.




MAINLANE TYPICAL SECTIONS - EXAMPLE 1



- Scenario 1
6 LANES
- Scenario 2
8 LANES
- Scenario 3
10 LANES
- Scenario 4
12 LANES

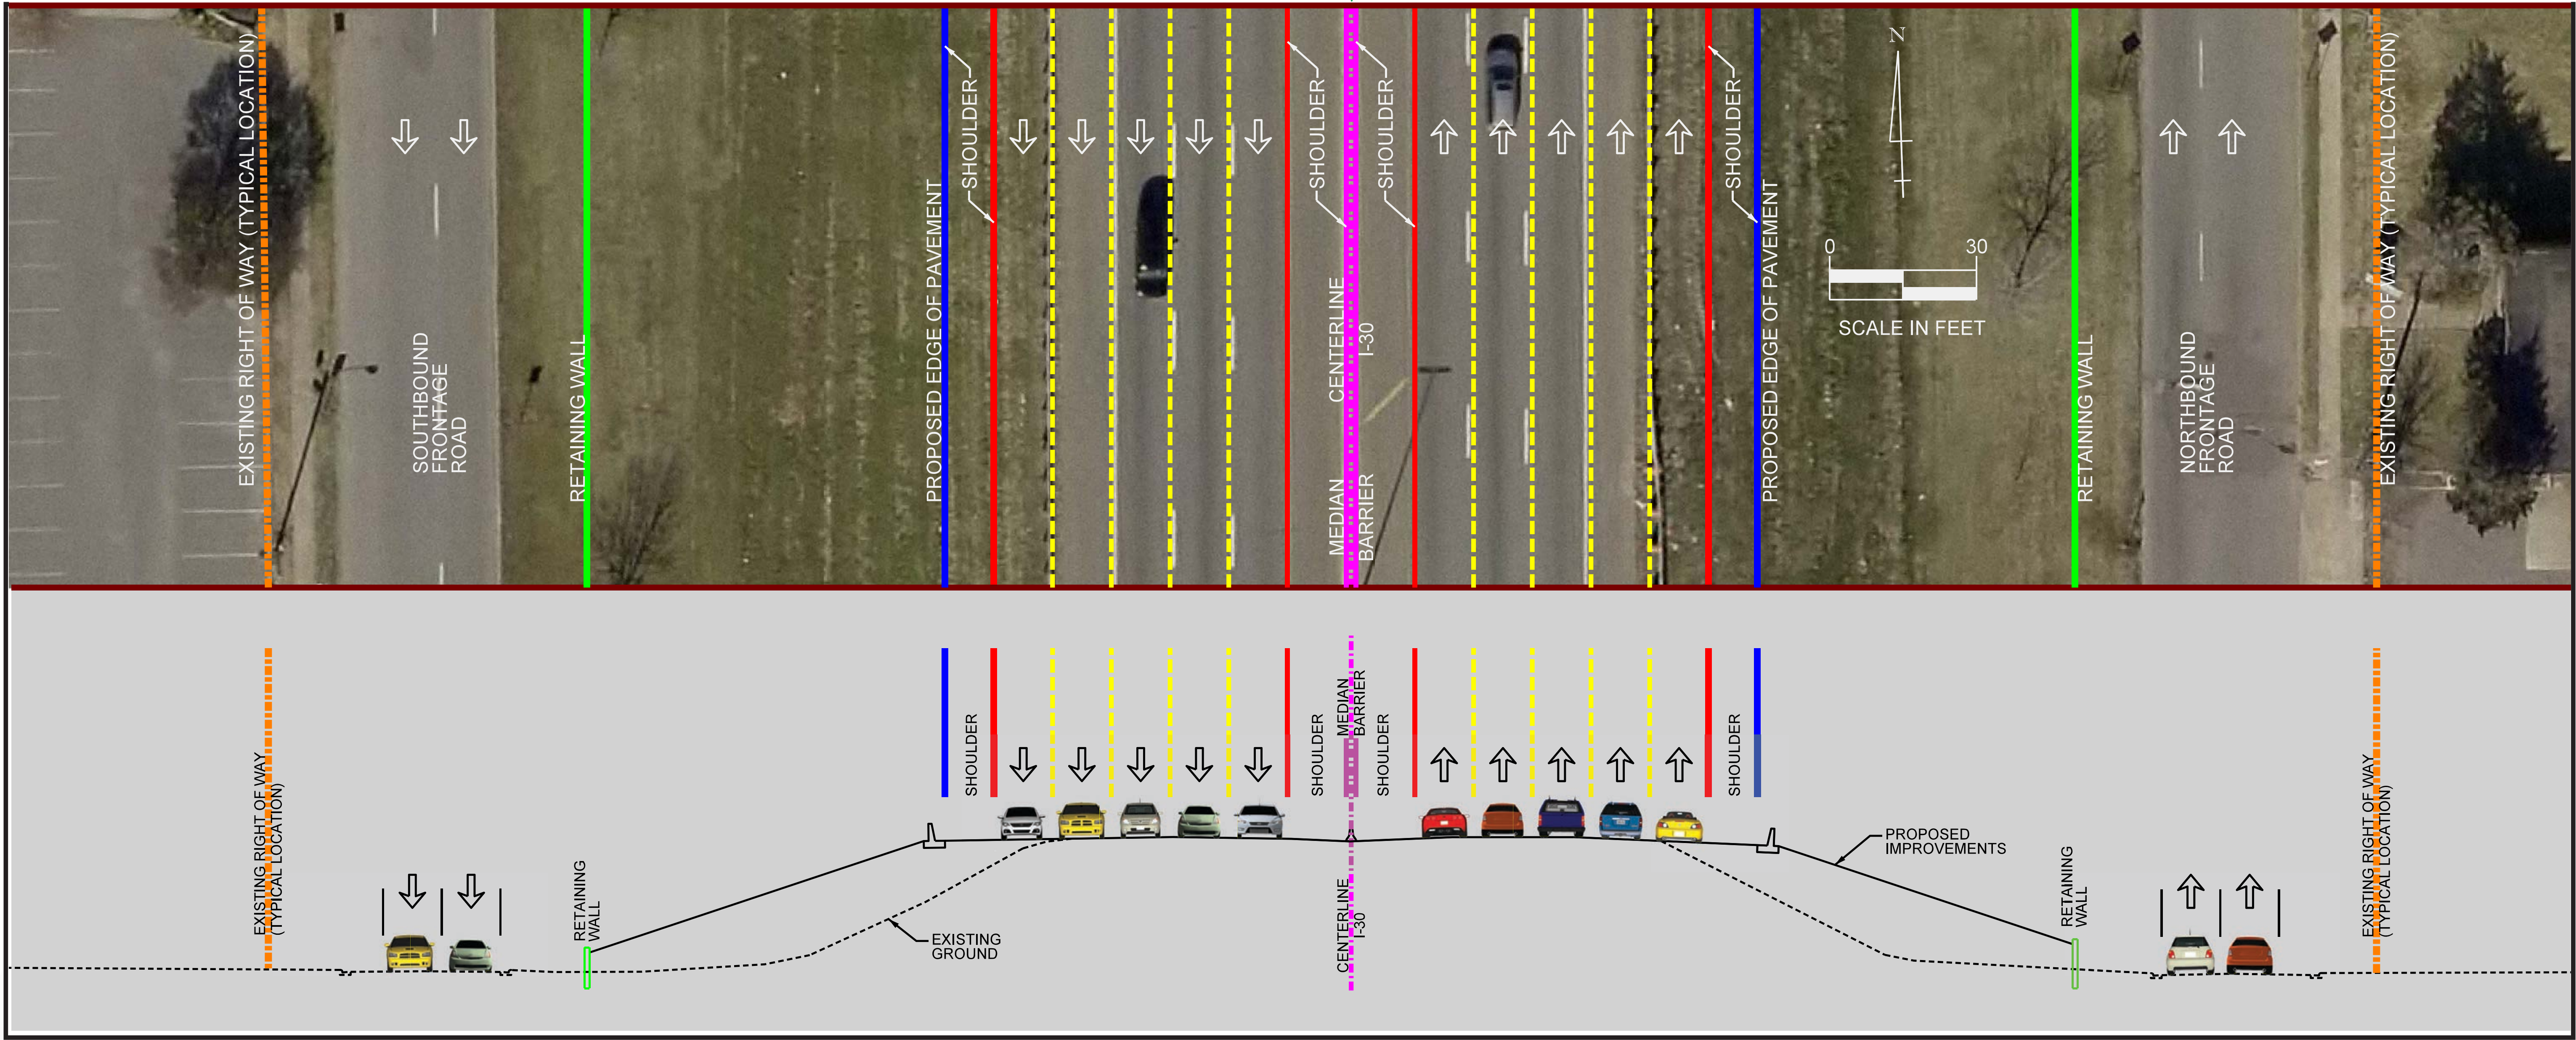

- Scenario 1
6 LANES
- Scenario 2
8 LANES
- Scenario 3
10 LANES
- Scenario 4
12 LANES

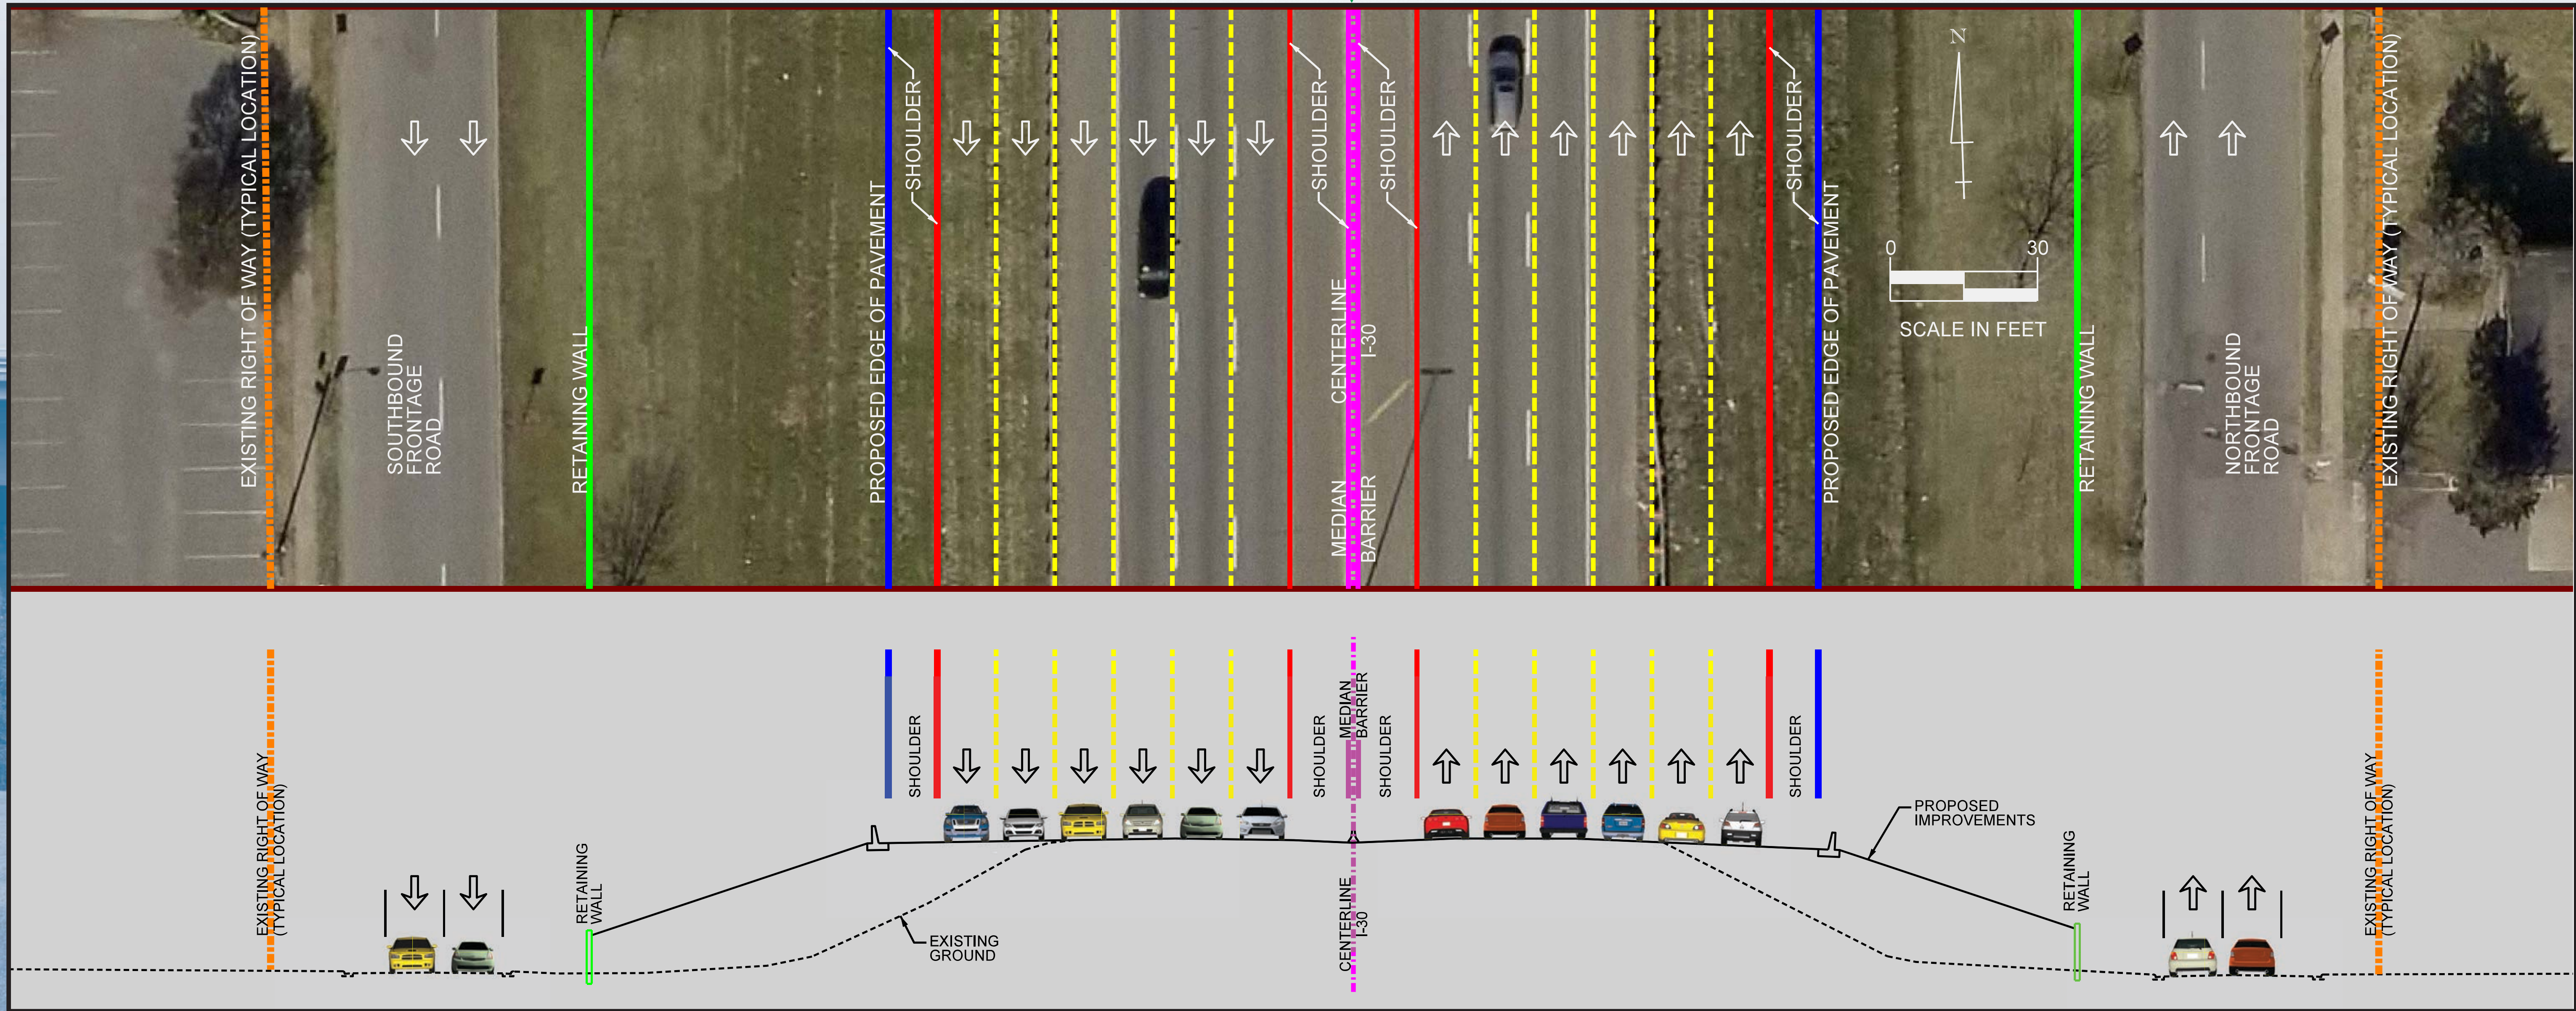

NOTE: Typical right of way width is approximately 400 feet.



MAINLANE TYPICAL SECTIONS - EXAMPLE 2




Scenario 1
6 LANES

Scenario 2
8 LANES

Scenario 3
10 LANES

Scenario 4
12 LANES

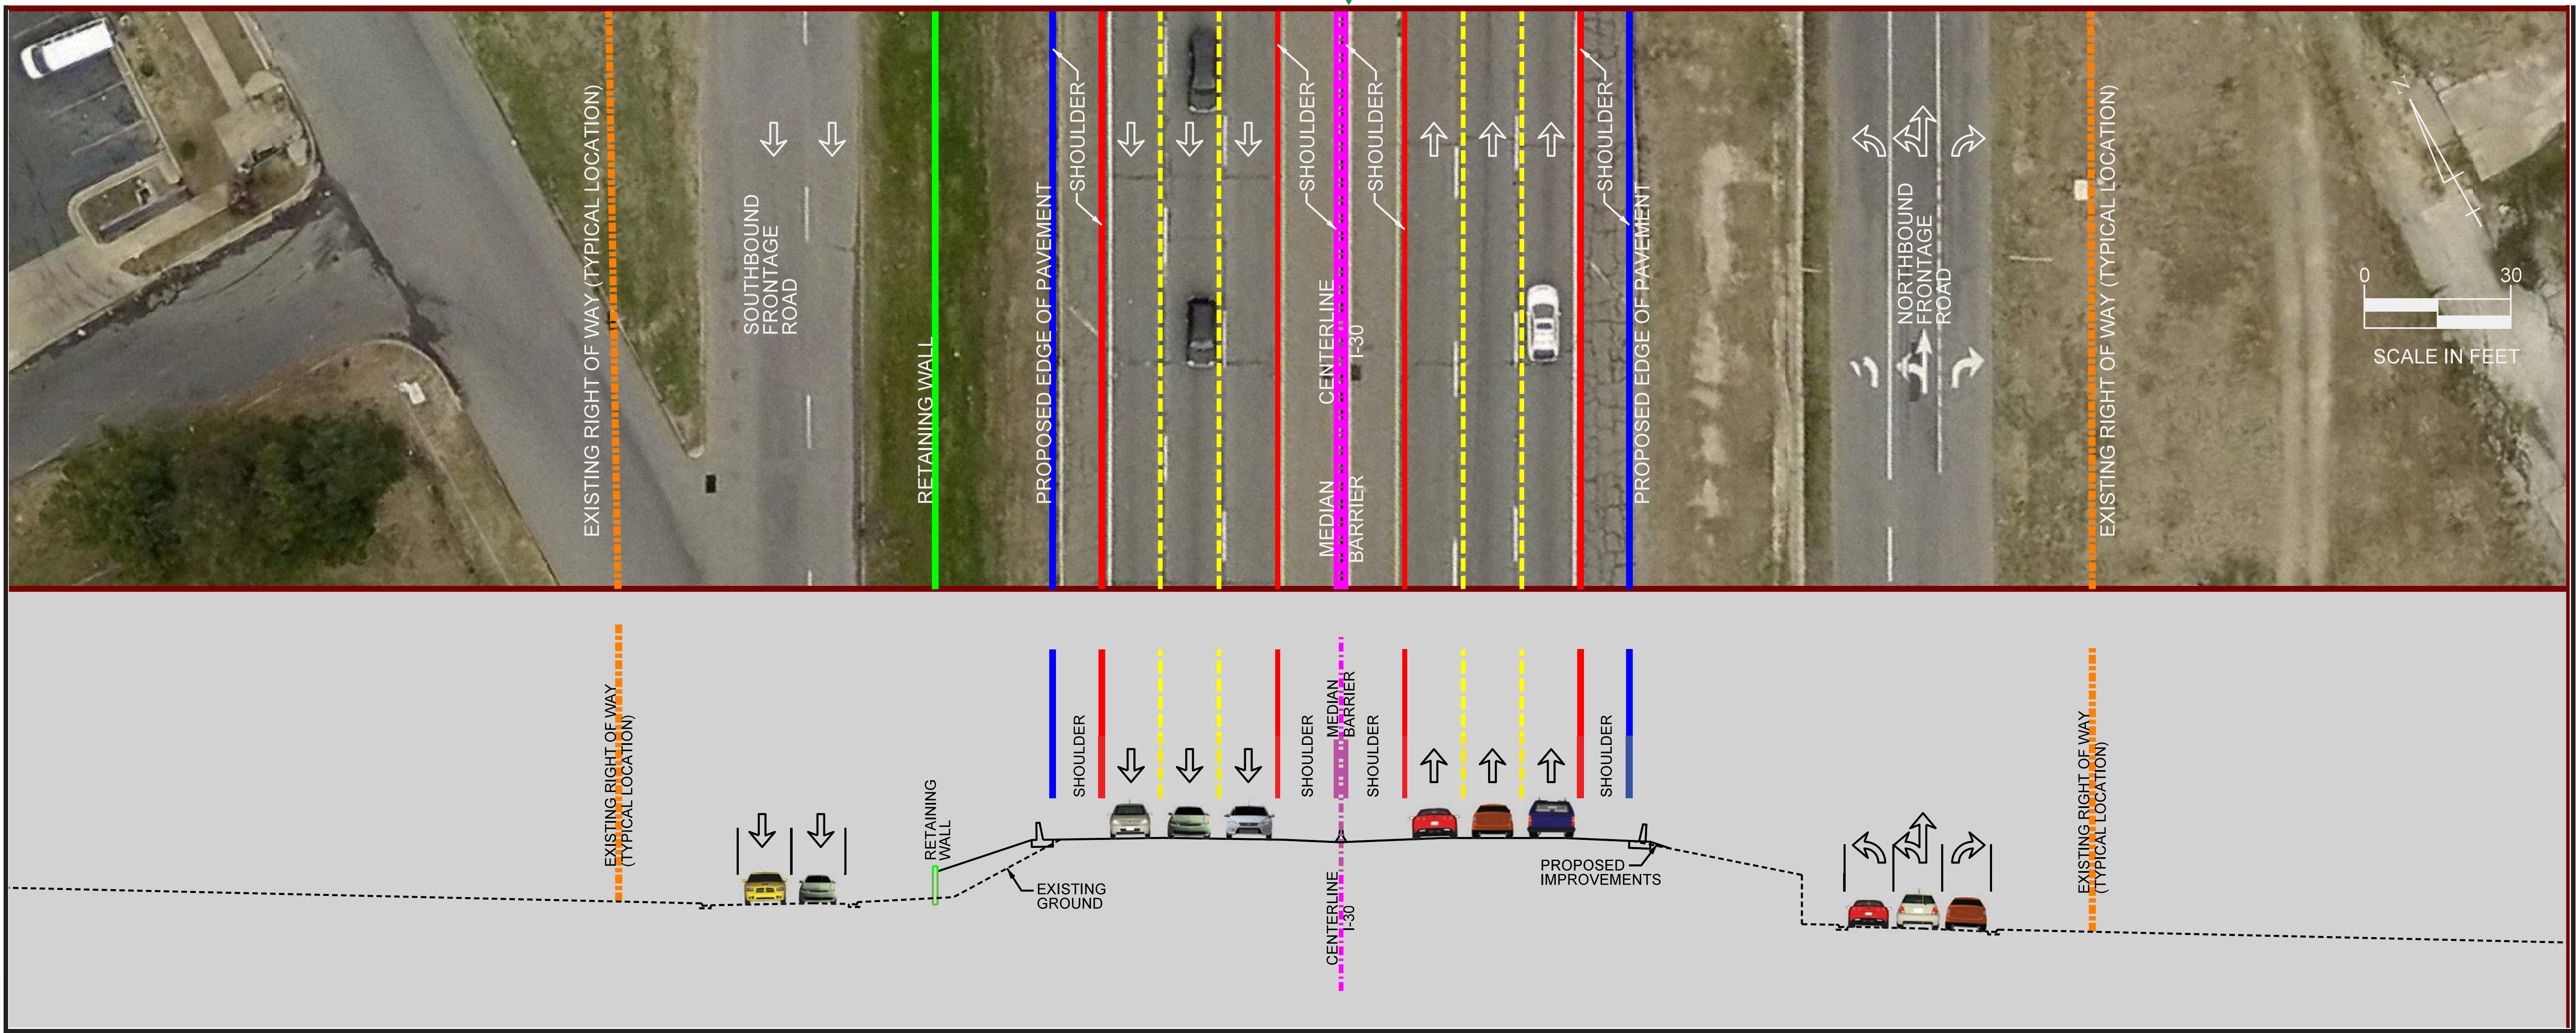


Scenario 1
6 LANES

Scenario 2
8 LANES

Scenario 3
10 LANES

Scenario 4
12 LANES

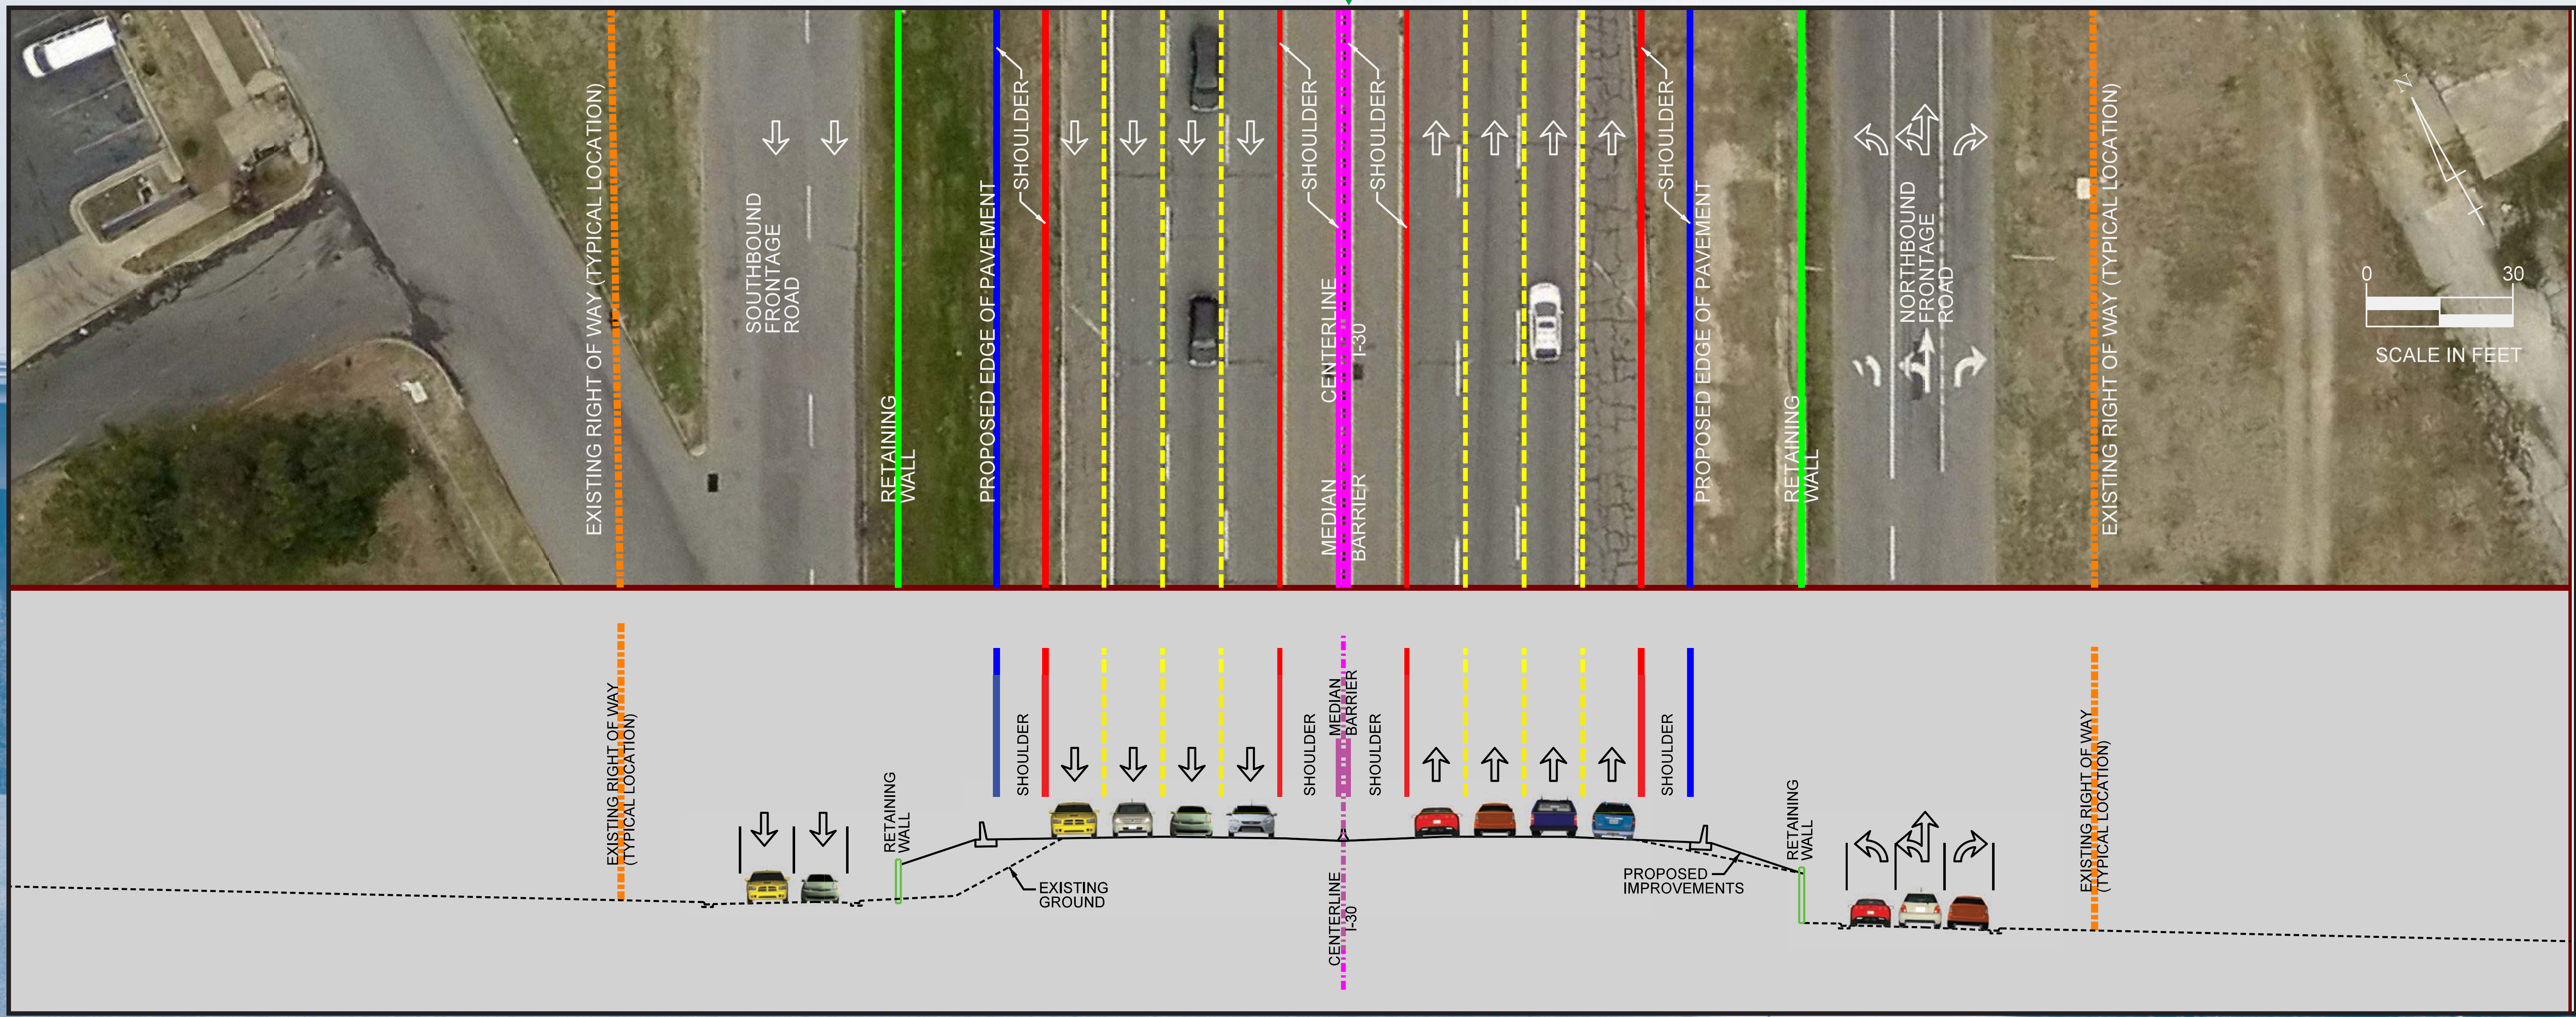


NOTE: Typical right of way width is approximately 300 feet.




MAINLANE TYPICAL SECTIONS - EXAMPLE 2



- Scenario 1
6 LANES
- Scenario 2
8 LANES
- Scenario 3
10 LANES
- Scenario 4
12 LANES

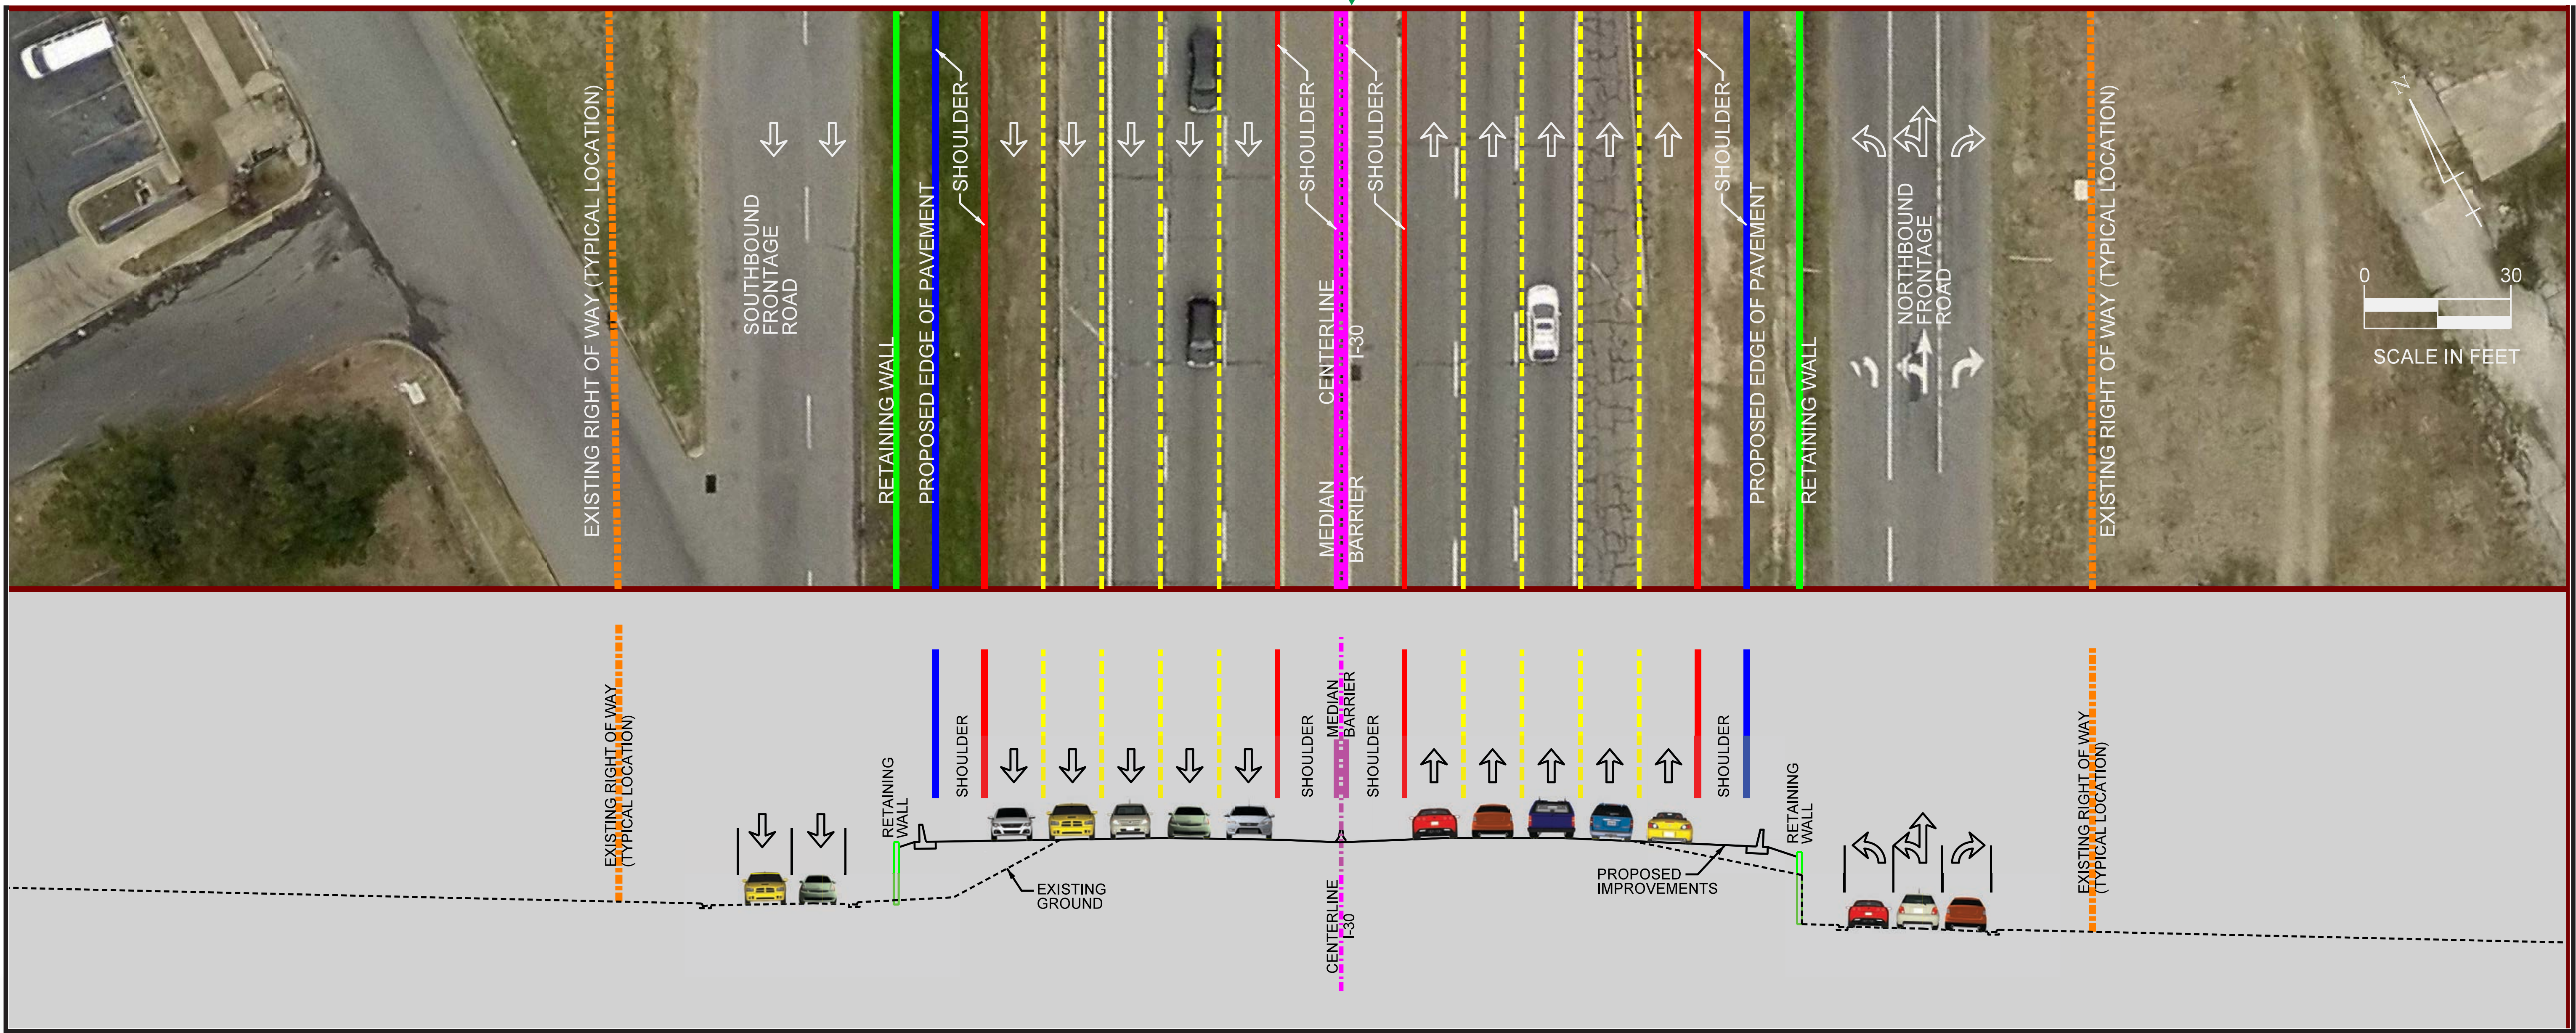

- Scenario 1
6 LANES
- Scenario 2
8 LANES
- Scenario 3
10 LANES
- Scenario 4
12 LANES

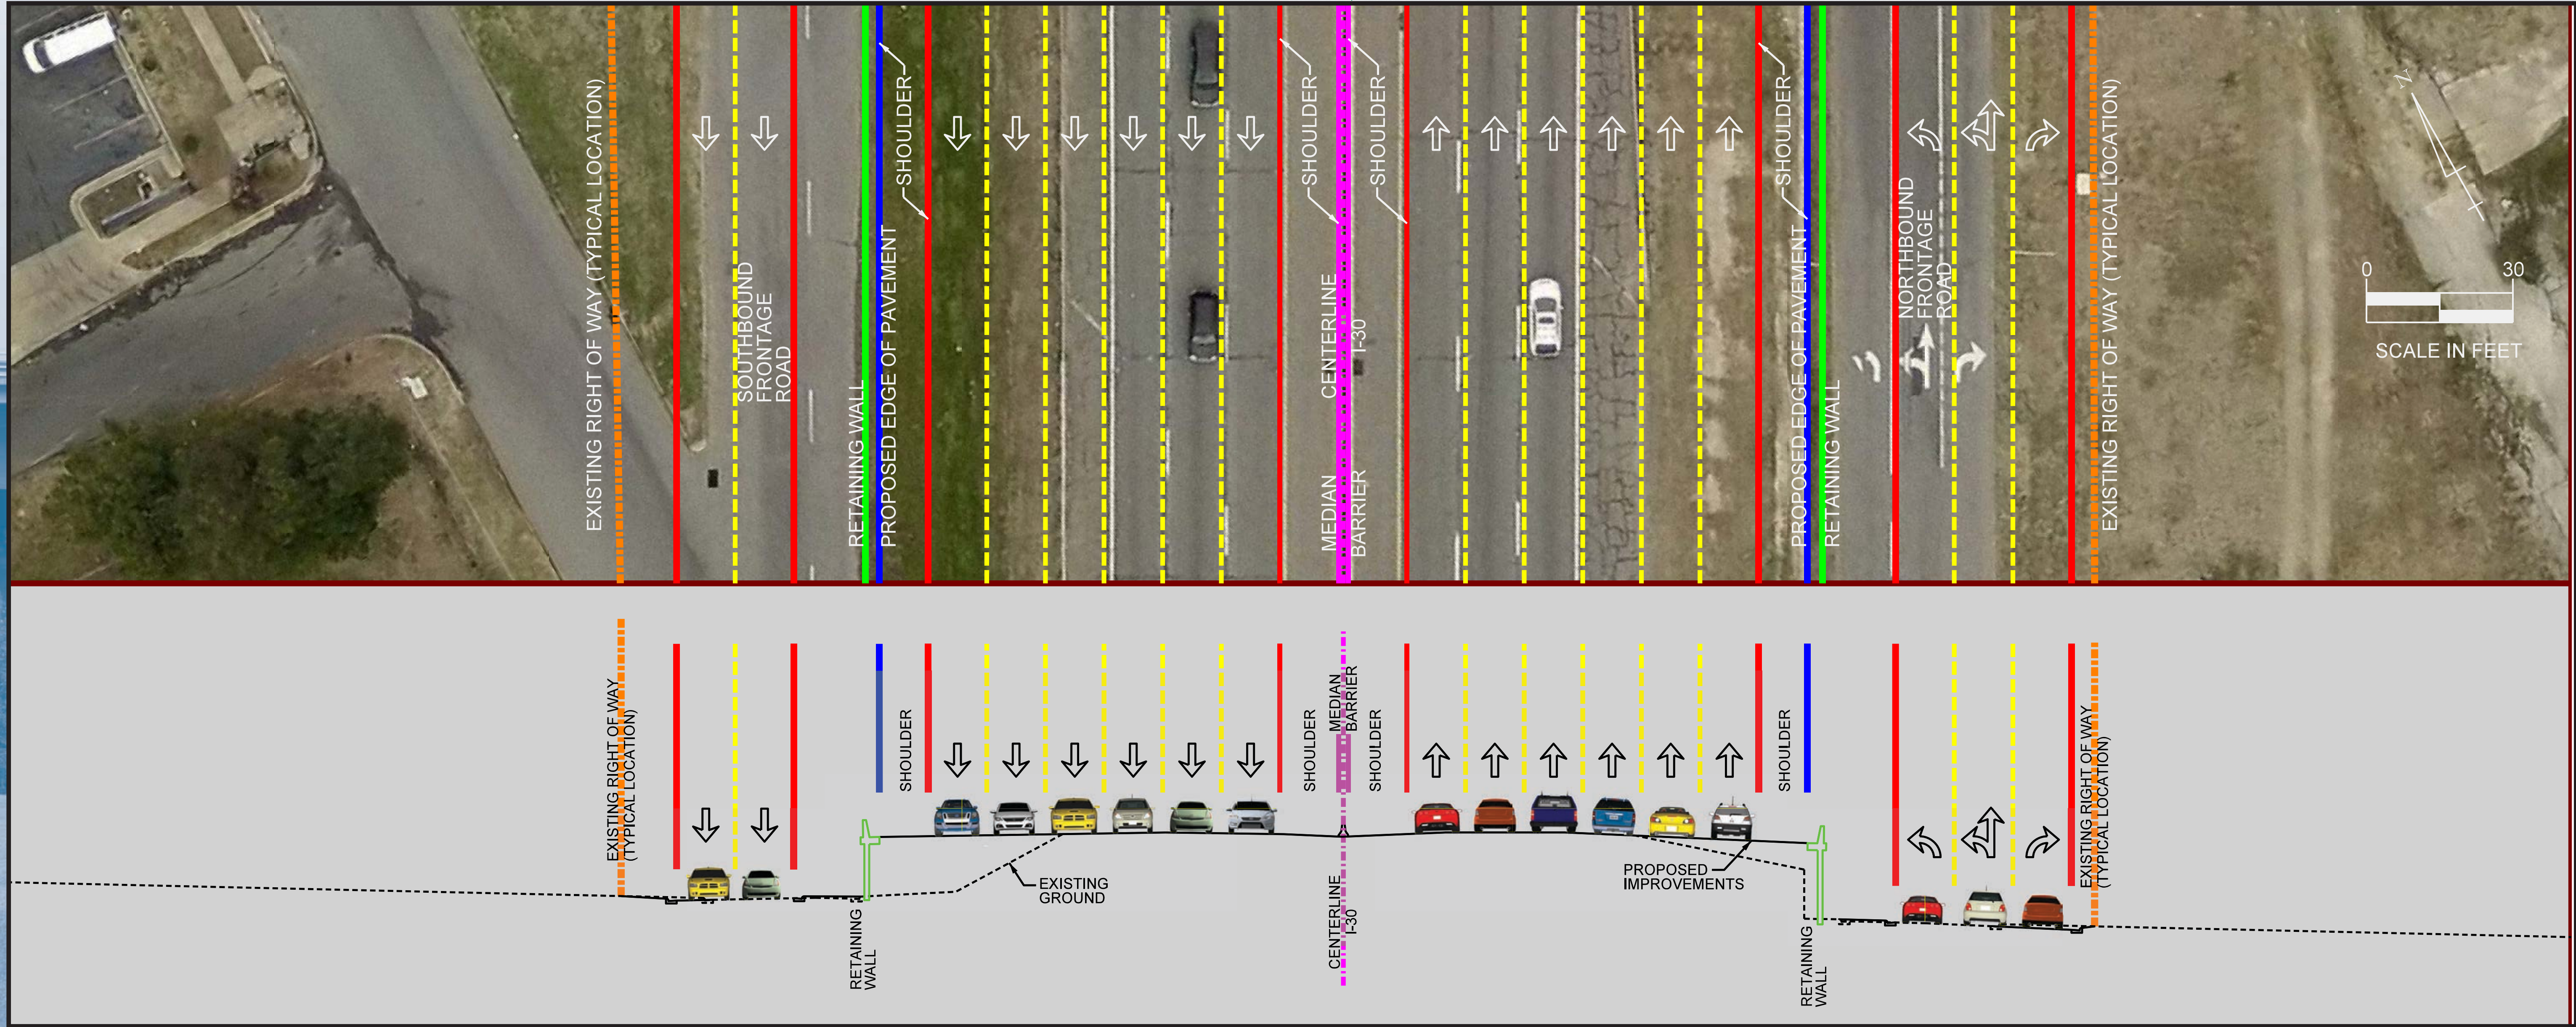

NOTE: Typical right of way width is approximately 300 feet.

